

計畫事業

取得土地地区画整理事業換地地圖

郡阪南町光陽台一丁目

第一工区

縮尺 1 : 500



阪南都市計画

鳥取士

泉南郡阪

第14号




Y=70.100

X=168.100

Y=70.200

DOT 181-X

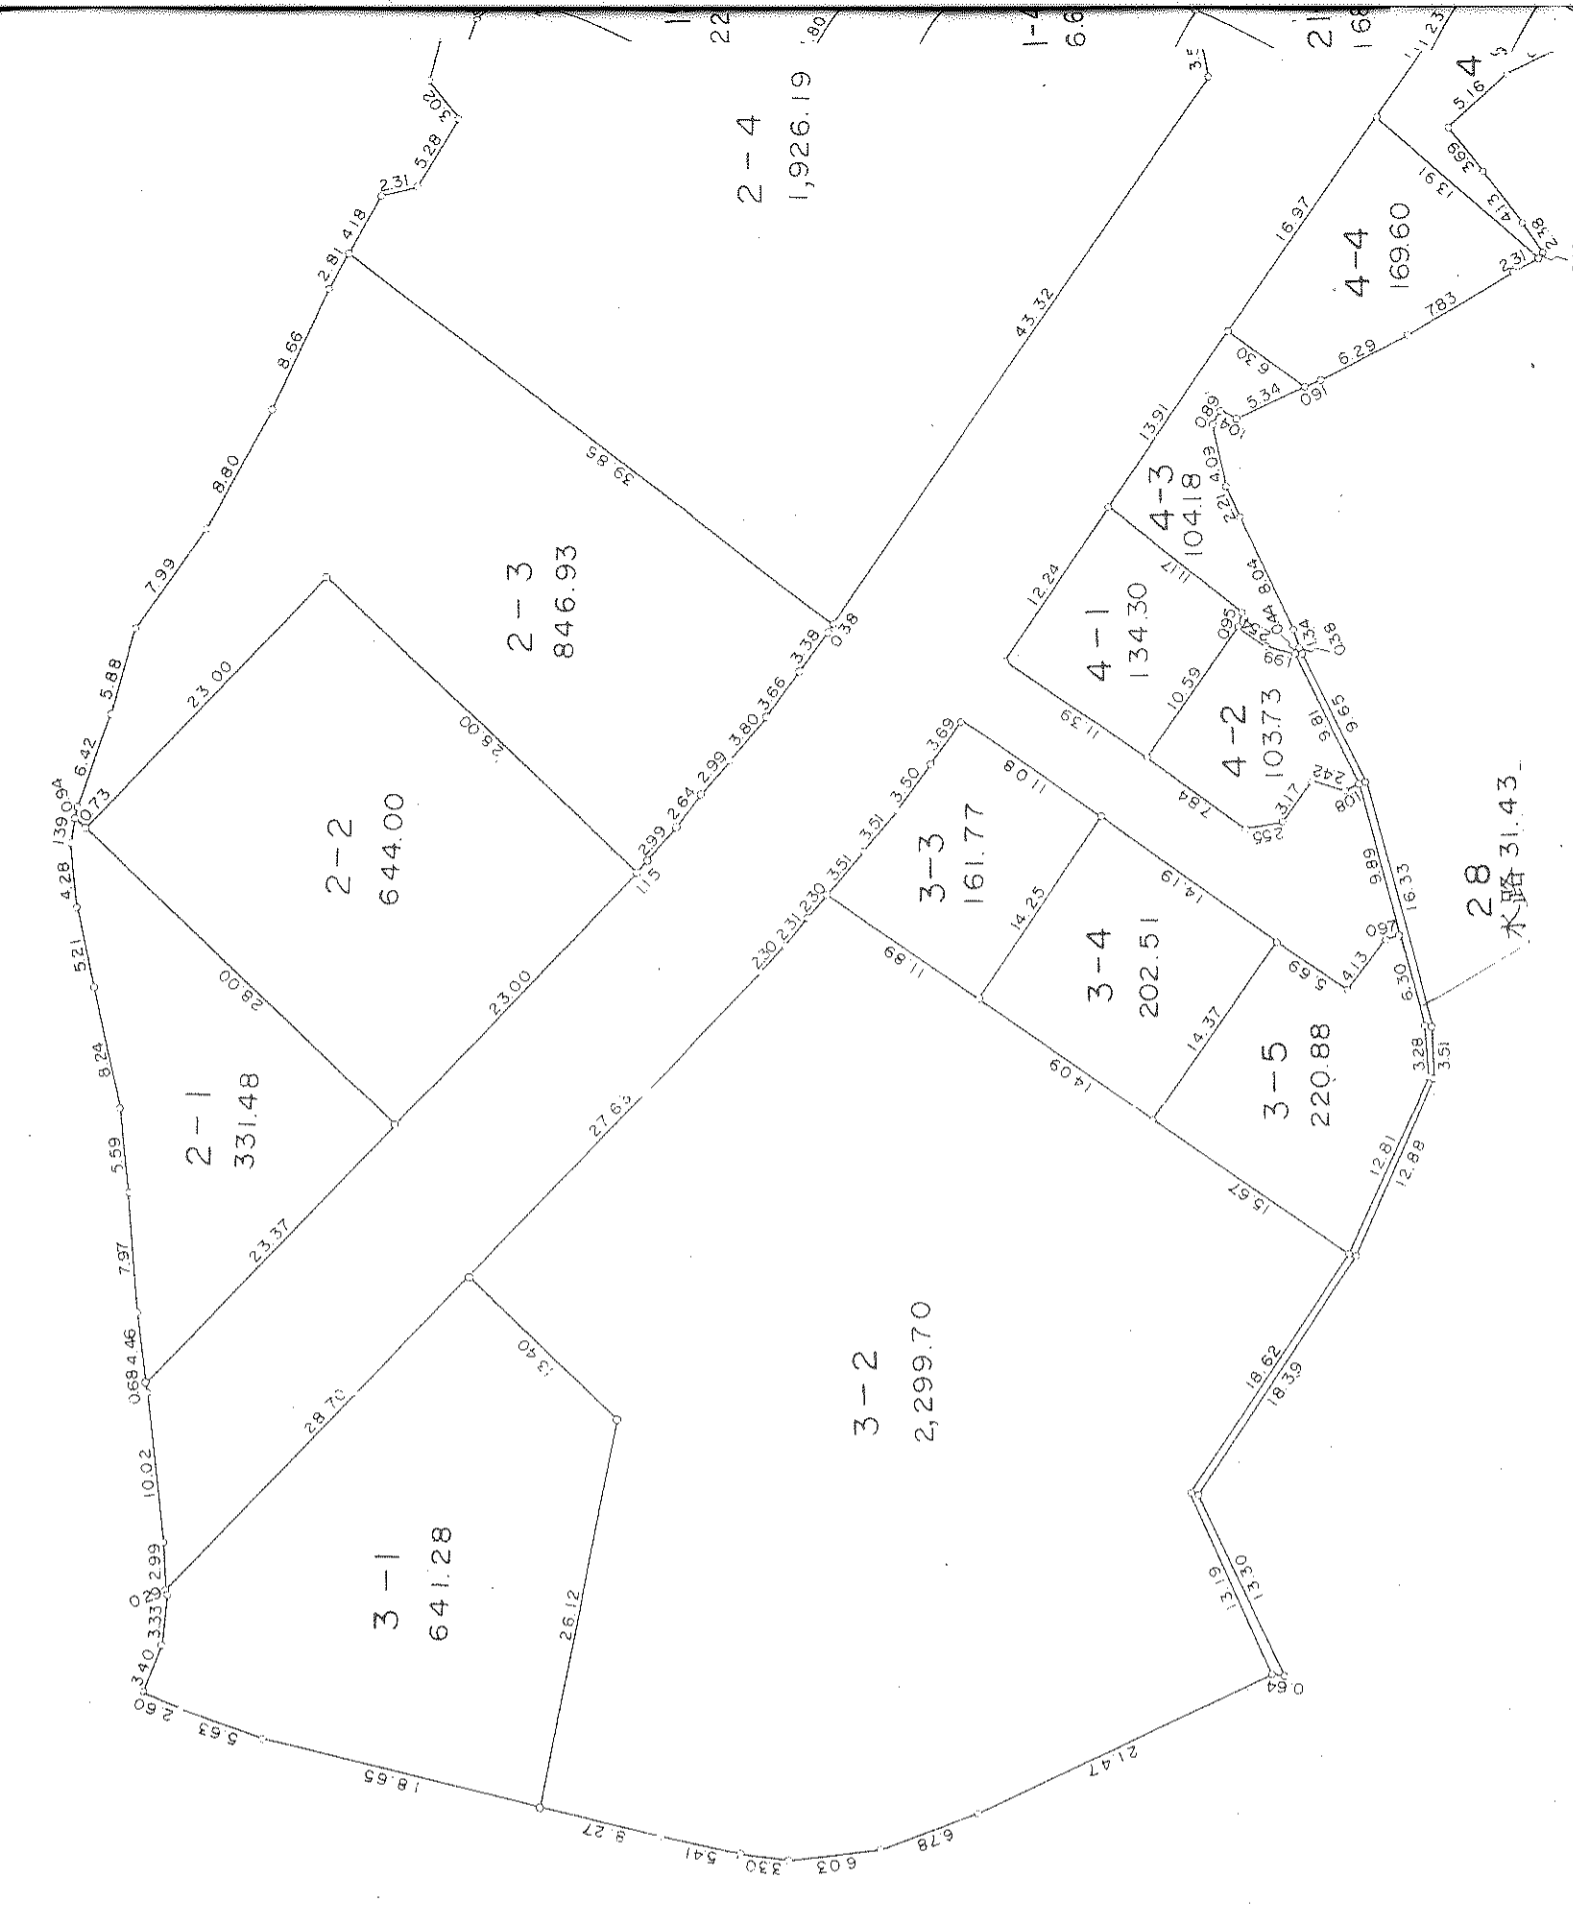

Y=70.300

DOT 181-X

2-4 4.4
2-1 8.3
10.9
57.5

